


APPENDIX A

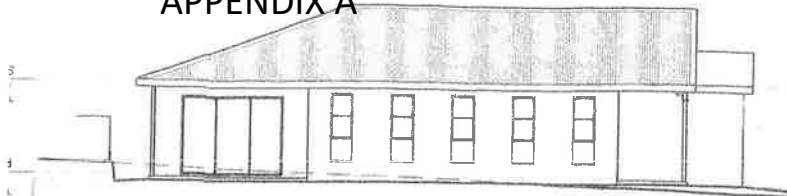


North Elevation

Scale 1:100



East Elevation

Scale 1:100

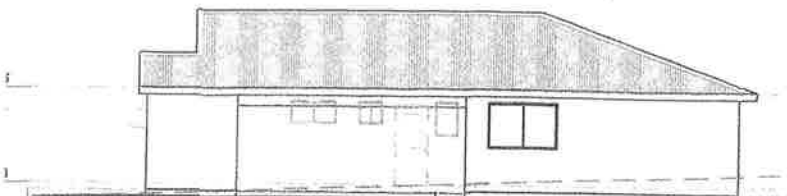

South Elevation

Scale 1:100



West Elevation

Scale 1:100

Dwelling 2



(No. 1A Christmas St)

RL 27.76
Level 02
dwelling 2 TPL

RL 25.28
Level 01
dwelling 2 SFL
RL 25.10
Level 00
carport 2 SFL


RL 27.76
Level 02
dwelling 2 TPL

RL 25.28
Level 01
dwelling 2 SFL
RL 25.10
Level 00
carport 2 SFL

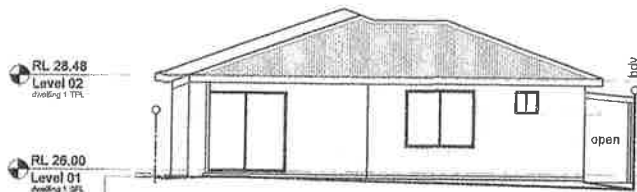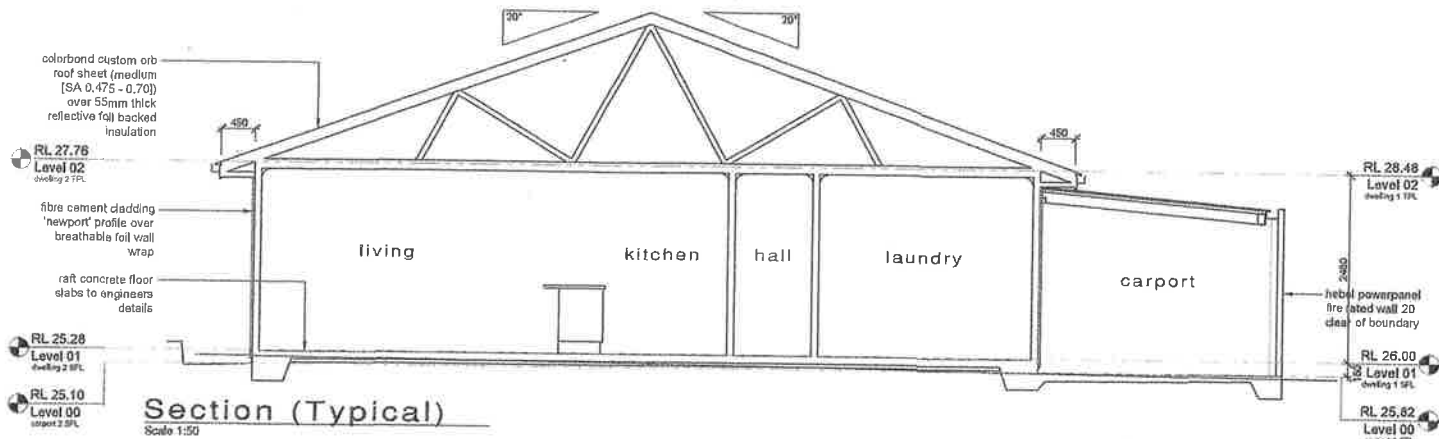

North Elevation

Scale 1:100

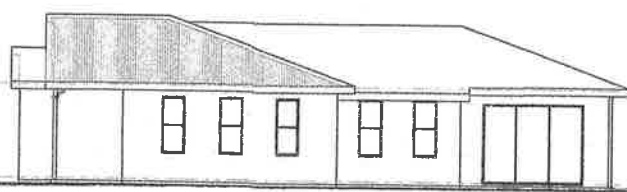

East Elevation

Scale 1:100



South Elevation

Scale 1:100



West Elevation

Scale 1:100

Dwelling 1

(No. 109 Macleay St)

RL 28.48 Level 02 dwelling 1 TPL

RL 26.00 Level 01 dwelling 1 SFL

RL 25.82 Level 00 carport 1 SFL

RL 28.48 Level 02 dwelling 1 TPL

RL 26.00 Level 01 dwelling 1 SFL

RL 25.82 Level 00 carport 1 SFL

Legend
SFL slab finished level
TPL top plate level

Date	Revision	Scale (@A1):	As Shown	<p>3 Riverview Place South West Rocks P.O. Box 88 South West Rocks Ph: (02) 6566 7688 Fax: (02) 6566 7644</p> <p>E: info@hadlowdesign.com.au CIVIL & STRUCTURAL ENGINEERS · BUILDING DESIGNERS · PLANNERS · PROJECT MANAGERS</p>	<p>L.G.A. KEMPSEY PROPOSED MULTI DWELLINGS & TORRENS SUBDIVISION LOT 4, DP 38145, No. 109 MACLEAY ST FREDERICKTON For: PETER & KATRINA LATHAM DEVELOPMENT APPLICATION Dwelling Details</p>	Project No:	-
		Datum:	AHD			File No.:	52433-21DA
		Drawn By:	PJH/CAB			Rev. No.:	-
		Approved:				Sheet No.:	G01
		Date:	22 August 2017			Scale:	01/02
		Drawing Ref.:	52433-21DA.dwg				

