


EAST ELEVATION
SCALE 1:100

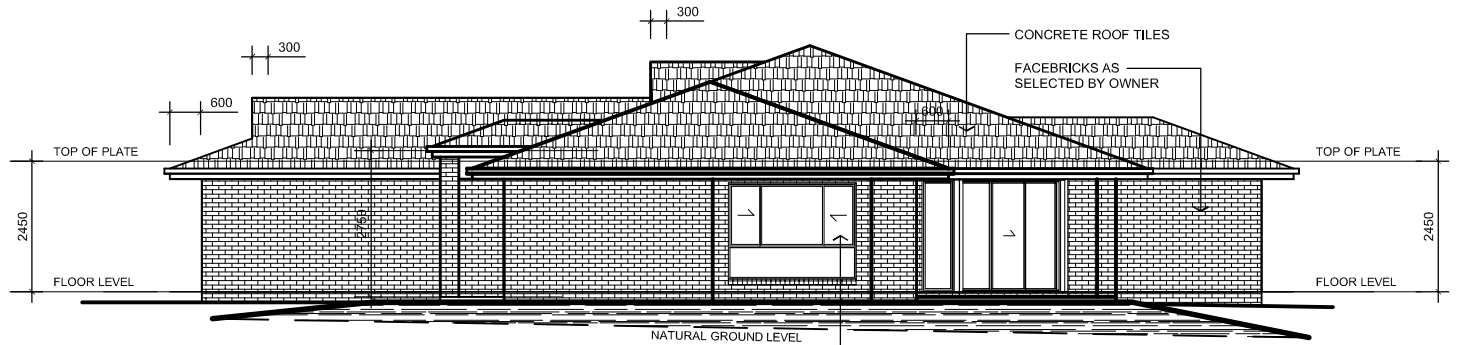

NORTH ELEVATION
SCALE 1:100



WEST ELEVATION
SCALE 1:100



SOUTH ELEVATION
SCALE 1:100