


TYPICAL
CONCRETE BLOCK
DETAIL FOR
LAWN SECTIONS AT
EAST KEMPSEY CEMETERY

TYPICAL CONCRETE
BLOCK DETAIL
FOR
LAWN SECTION
AT
FREDERICKTON
CEMETERY

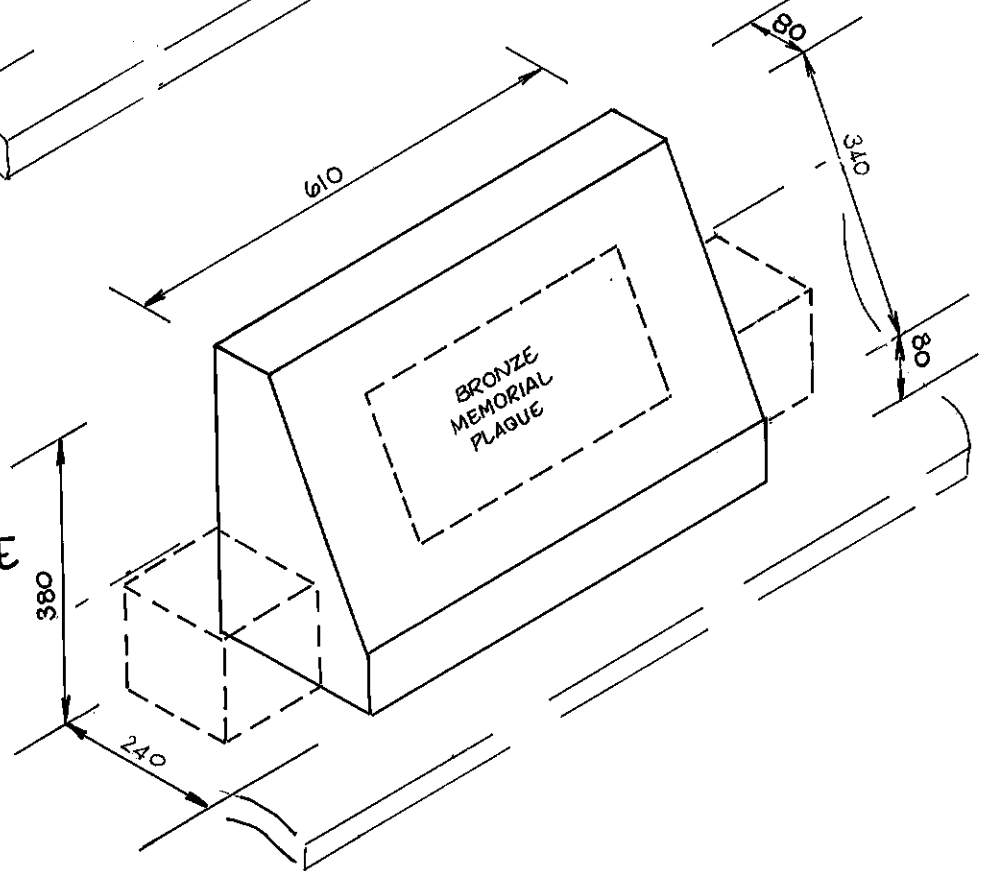

NOTES:

1. OTHER FORMS OF HEADSTONES (EG. MARBLE, GRANITE, SANDSTONE ETC) NOT TO EXCEED ADOPTED HEIGHTS AS SHOWN ABOVE.
2. OTHER WORK RE: TILING, FLOWER BOXES, MAINTENANCE ON PRIVATE WORK ETC IS THE RESPONSIBILITY OF THE OWNER OF THE BURIAL RIGHT OR NEXT OF KIN.
3. FLOWER BOXES MAY VARY IN SIZE WITH A 200mm (W) x 200mm (D) x 200mm (H) MAXIMUM.
4. APPLICATION TO ERECT A HEADSTONE IS TO BE SORT FROM COUNCIL PRIOR TO COMMENCEMENT OF WORK.
5. A HEADSTONE ERECTED IN THE IDENTIFIED LAWN SECTIONS WITHOUT COUNCIL'S CONSENT OR DOES NOT COMPLY WITH COUNCIL POLICY MAY RESULT IN REMOVAL. SEE ORDINANCE 68.

KEMPSEY SHIRE COUNCIL		
DATE: 9.3.93	SCALE: 1:100	DRAWN BY: TAK